


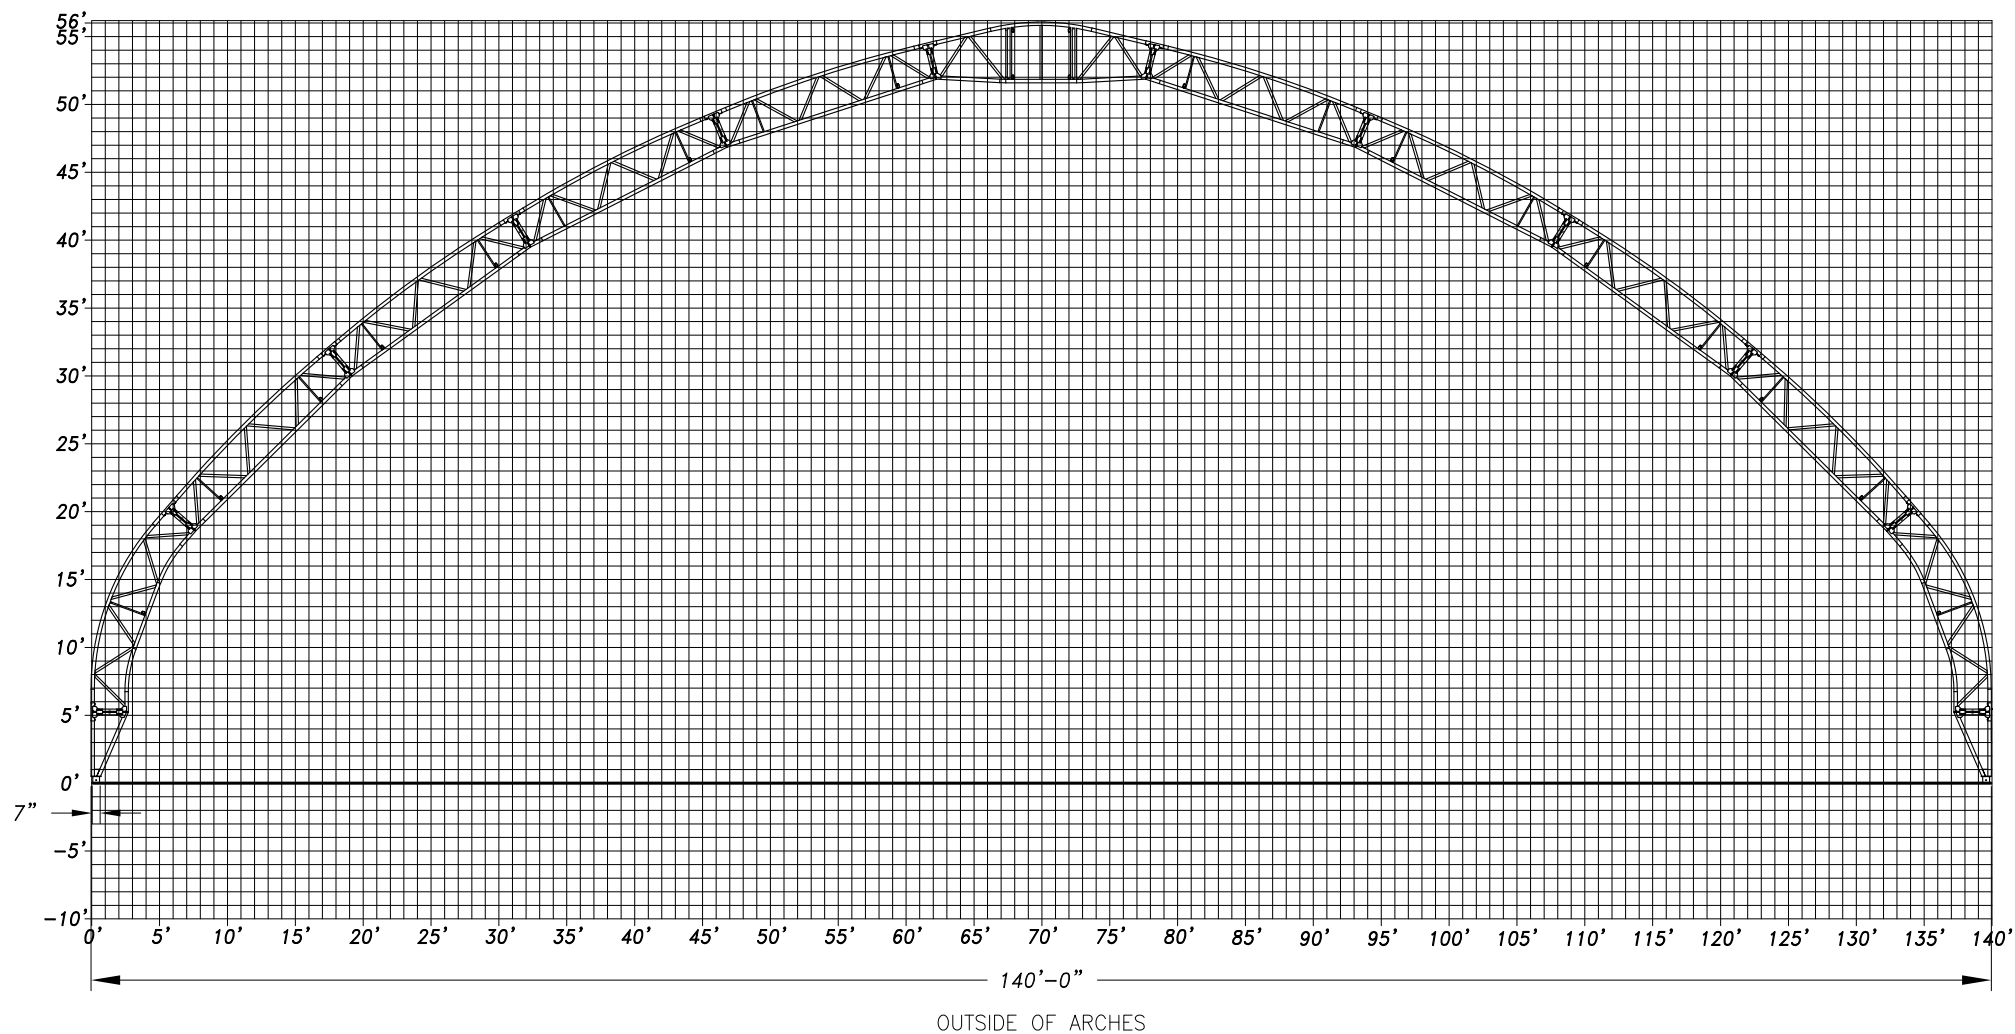

5			SERPACK:	DRAW BY: PRISCILLA LAJEUNESSE	TEL.(450)756-1041	MEGADOME 140' (33'')	PLAN:DOME 140
4				APPROVED BY: RICHARD FERLAND	1-888-427-6647	TITLE: END TO SCALE	
3				DATE: APRIL 8, 2013	FAX.(450)756-8389	AREA (OUTSIDE OF ARCHES) = 5769.61 SQ. FEET (0 DROP)	
2				SCALE N.T.S.		OUTSIDE PERIMETER OF ARCHES = 194'-4" (0 DROP)	
1							
	REVISIONS	DATE	PAR	REF:			

