


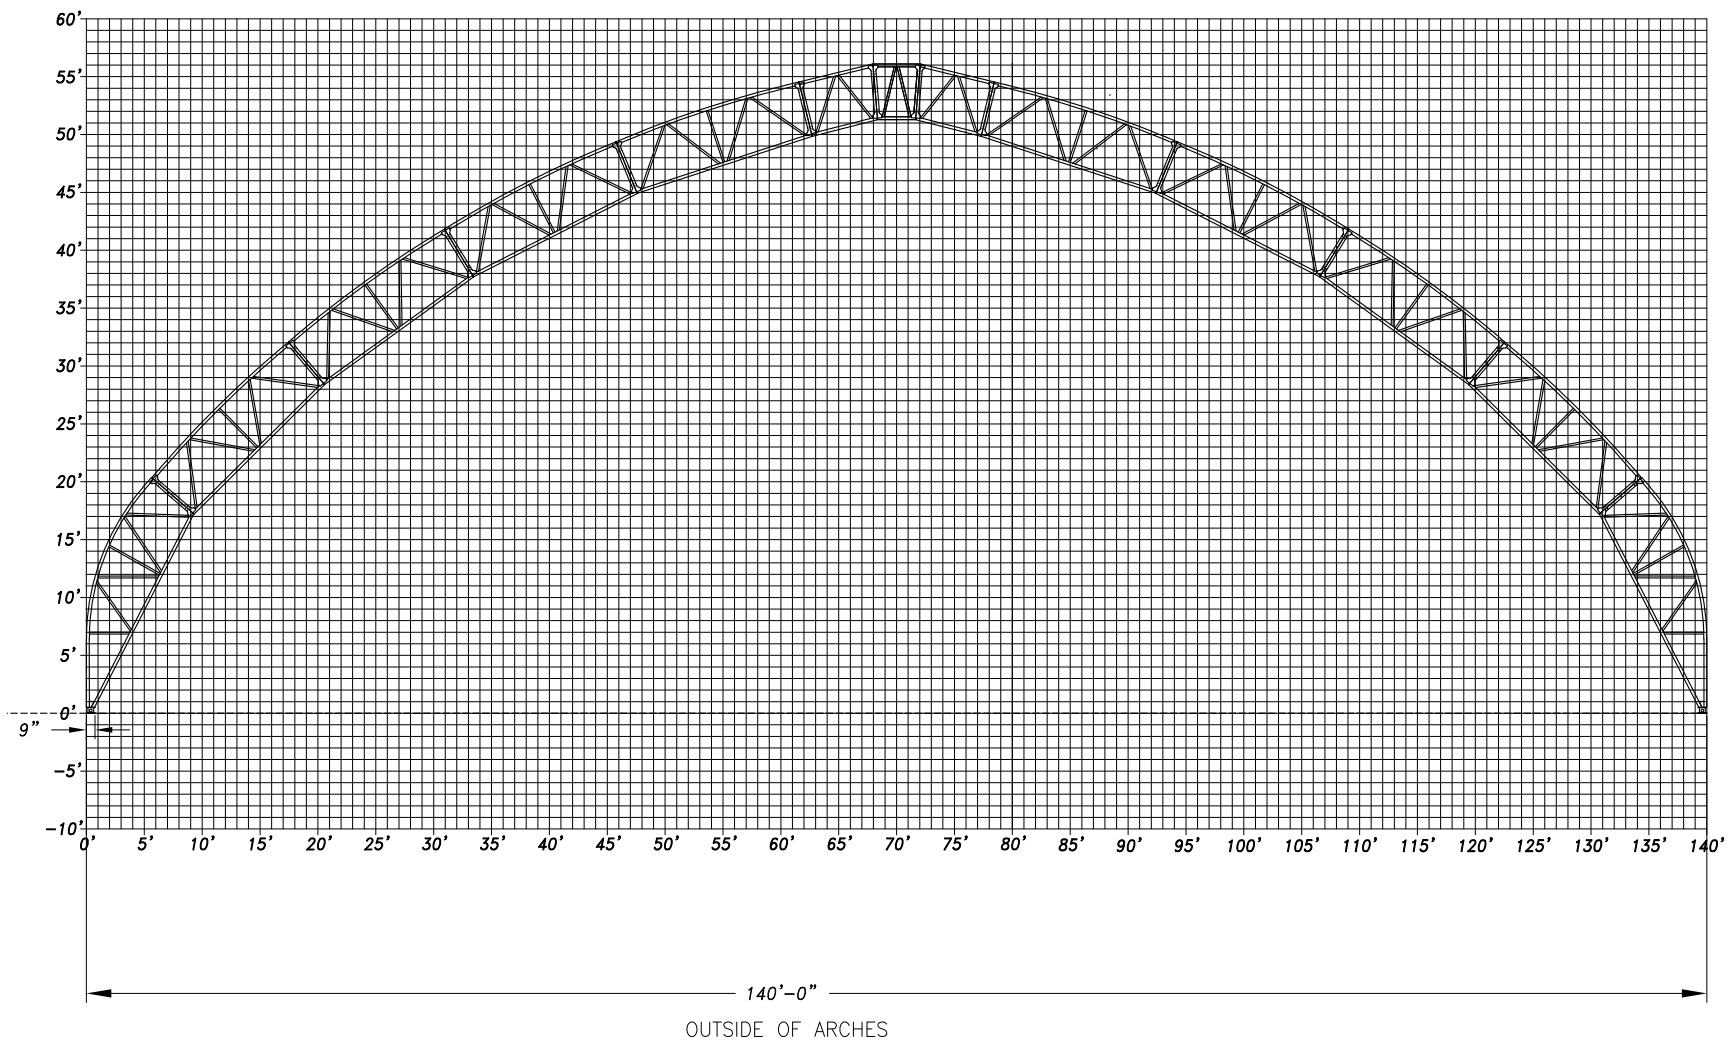

5			SERPACK:	DRAW BY: AISSA BENKASSA	TEL.(450)756-1041	MEGADOME 140' (58'')	PLAN:DOME 140
4				APPROVED BY: RICHARD FERLAND	1-888-427-6647		
3				DATE: AUGUST 06, 2025	FAX.(450)756-8389	TITLE: END TO SCALE	
2	REPLACE 00309-001-1 -> 00309-002-1	2018-03-08	56	SCALE N.T.S.		AREA (OUTSIDE OF ARCHES) = 5687 SQ. FEET (0 DROP)	
1			REF:			OUTSIDE PERIMETER OF ARCHES = 194' (0 DROP)	
	REVISIONS	DATE	PAR				

