


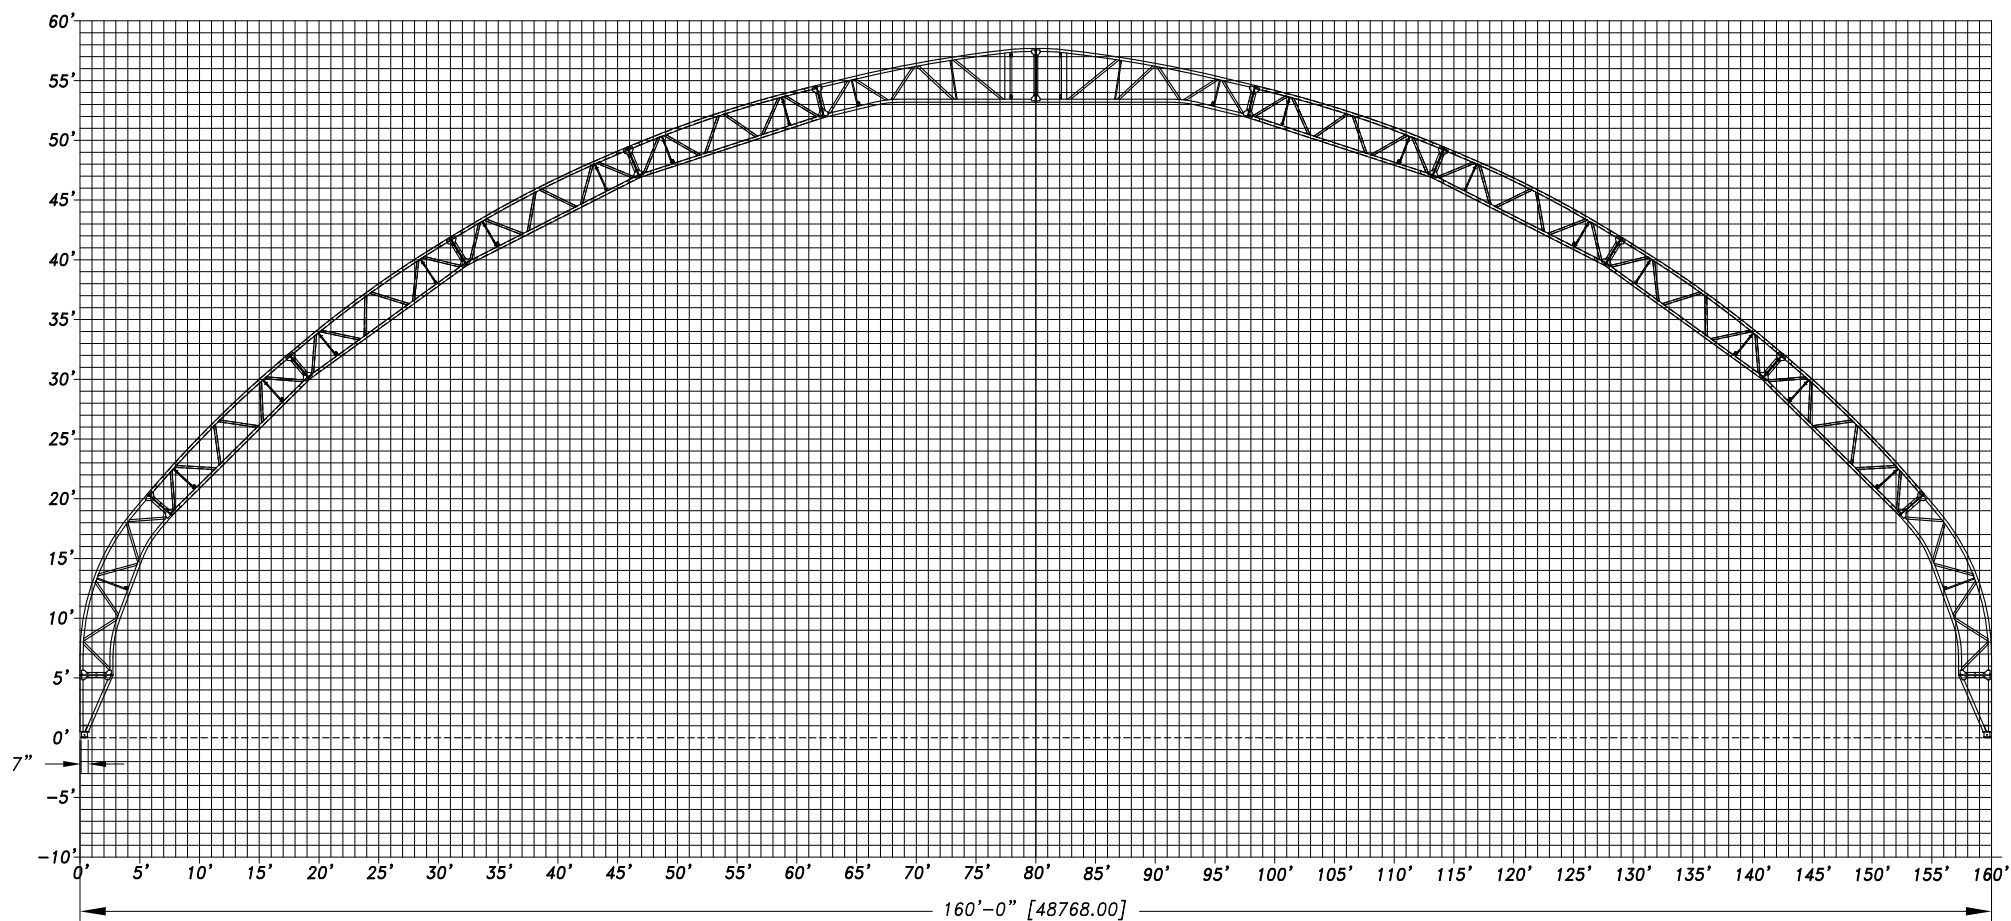

5				SERPACK:	DRAW BY: SÉBASTIEN RIOUX	TEL.(450)756-1041	MEGADOME 160' (33")	PLAN:DOME 160
4					APPROVED BY: RICHARD FERLAND	1-888-427-6647		
3					DATE: JUNE 16, 2016	FAX.(450)756-8389	TITLE: END TO SCALE	
2					SCALE N.T.S.		AREA (OUTSIDE OF ARCHES) = 6895.85 SQ. FEET (0 DROP)	
1	REPLACE 00309-001-1 -> 00309-002-1	2016-03-08	SR	REF:			OUTSIDE PERIMETER OF ARCHES = 214'-4" (0 DROP)	
	REVISIONS	DATE	PAR					

