


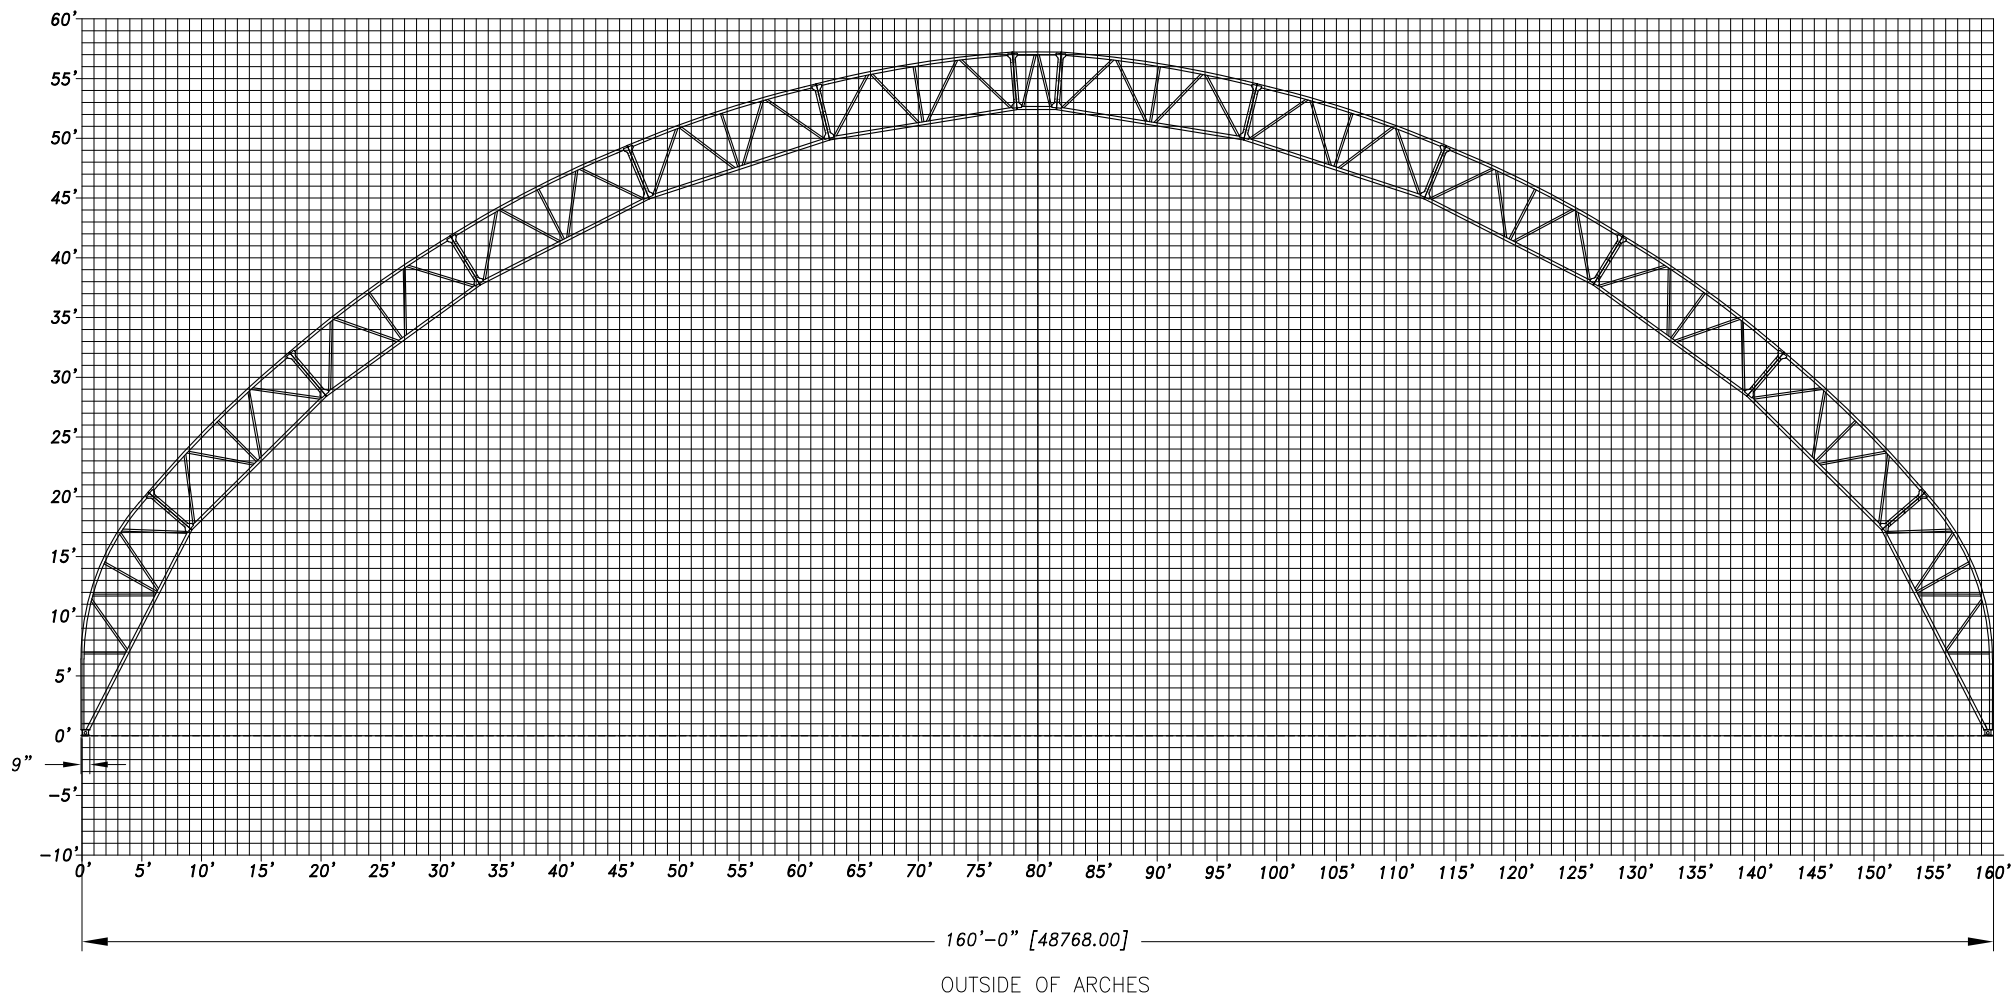

5			
4			
3			
2			
1	REPLACE 00309-001-1 -> 00309-002-1	2018-03-08	SR AB
	REVISIONS	DATE	PAR

SERPACK:

REF:

DRAW BY: AISSA BENKASSA
APPROVED BY: RICHARD FERLAND
DATE: AUGUST 06, 2025
SCALE N.T.S.



TEL.(450)756-1041
1-888-427-6647
FAX.(450)756-8389

MEGADOME 160' (58'')

PLAN:DOME 160

TITLE: END TO SCALE
AREA (OUTSIDE OF ARCHES) = 6818 SQ. FEET (0 DROP)
OUTSIDE PERIMETER OF ARCHES = 214'-4" (0 DROP)