


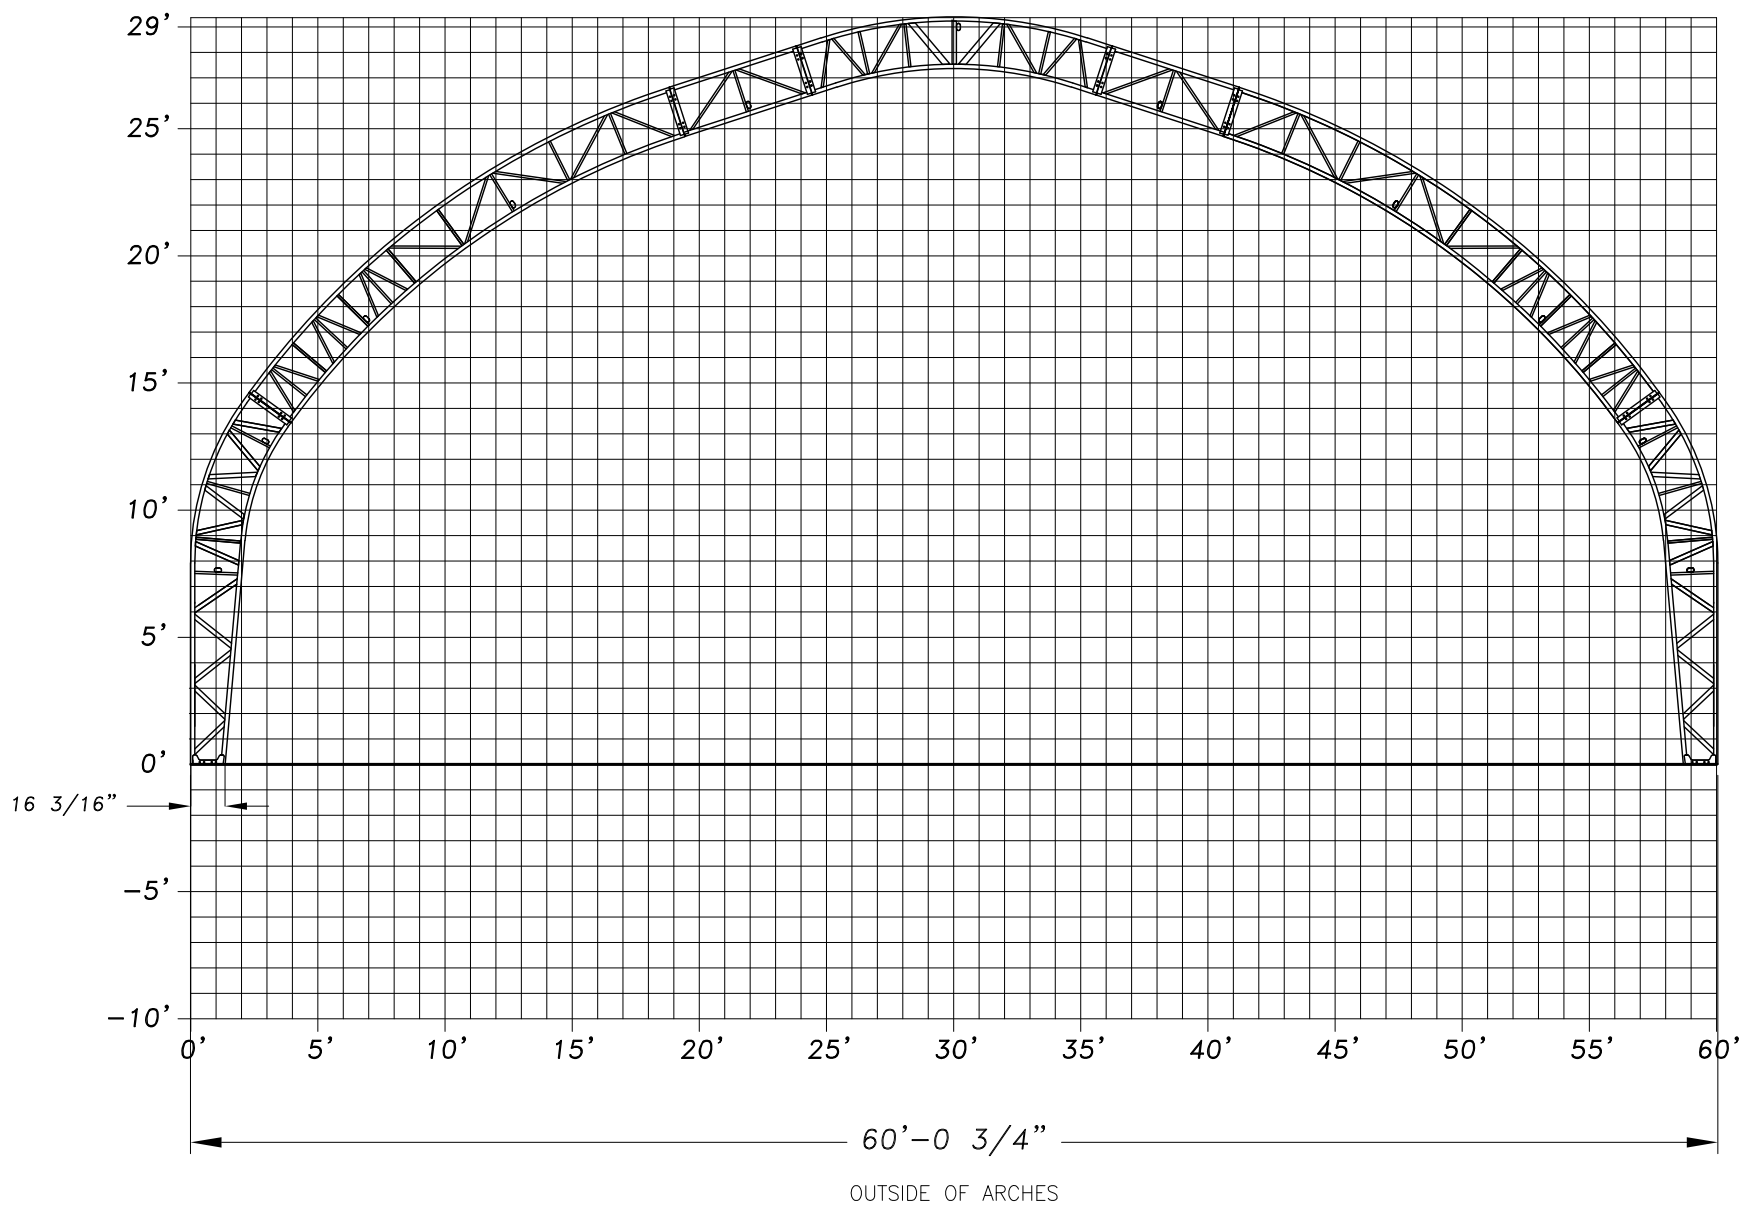

5				SERPACK:	DRAW BY: BRUNO HARNOIS	TEL.(450)756-1041	MEGADOME XP-60-HD	PLAN:XP60-HD
4					APPROVED BY: RICHARD FERLAND	1-888-427-6647		
3					DATE: DEC 13, 2017	FAX.(450)756-8389	TITLE: END TO SCALE	
2	REPLACE 00117-006-9 BY 00117-006-10	2004-12-10	DEL		SCALE N.A.E.		AREA (OUTSIDE OF ARCHES)= 1415.5 SQUARE FEET (0 DROP)	
1	REPLACE 00117-006-9 BY 00117-006-1	2018-02-07	DEL				OUTSIDE PERIMETER OF ARCHES= 94'-11" (0 DROP)	
	REVISIONS	DATE	PAR	REF:				

